



Roof sheet layout may differ from plan view.

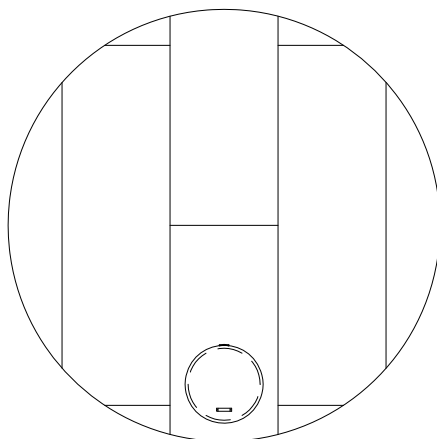

PLAN

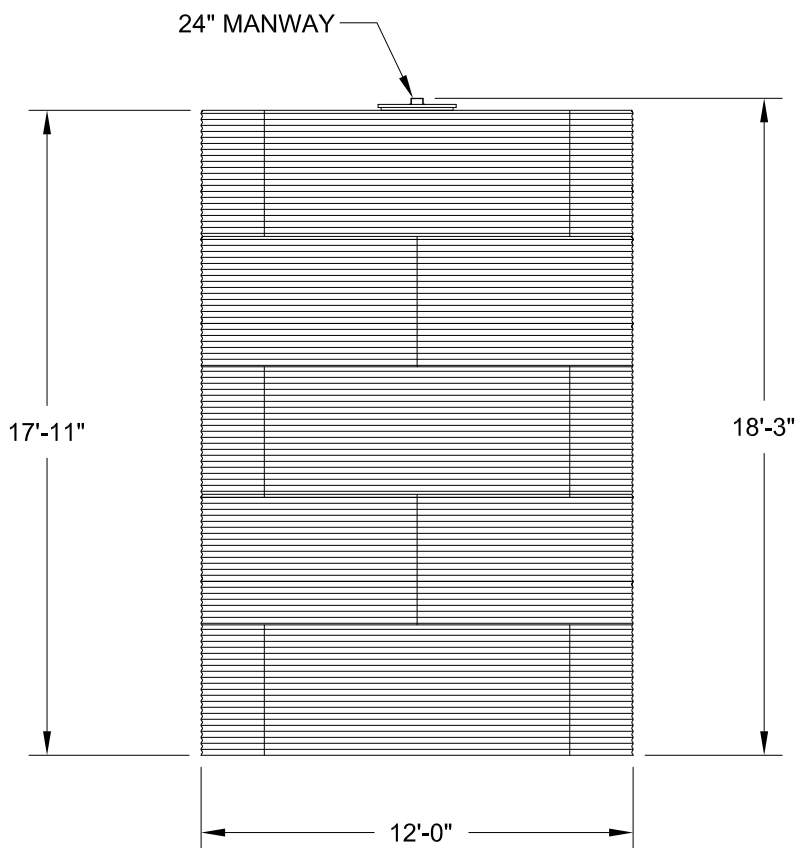

ELEVATION



WATER STORAGE TANKS, INC.
 1-800-463-1898
 www.corgaltanks.com

	BY	DATE
DWN	IU	3/9/10
CKD	JH	3/9/10
ENG	JH	3/9/10

TITLE MODEL 1205-WT-FR
 COR GAL STEEL WATER STORAGE TANK
 NOMINAL CAPACITY - 14,300 GALLONS (U.S.)

DWG. NO. 1205-WT-FR REV. NO. A

THE DRAWING DEPICTED ON THIS PRINT AND THE INFORMATION CONTAINED HEREIN ARE PROPRIETARY TO Water Storage Tanks, Inc. AND SHALL NOT BE USED IN WHOLE OR PART WITHOUT THE WRITTEN CONSENT OF Water Storage Tanks, Inc.

SIZE A SCALE 3/16"=1'-0" SHEET 1 OF 1